

CONSTRUCTION NORTH

GENERAL NOTES

REFER TO SPECIFICATIONS FOR SPRAY APPLIED FIRE-PROOFING REQUIRED FOR STEEL FRAMING MEMBERS • MEZZANINE STEEL (3/4 HR. F.R.R. FLOOR ASSEMBLY REQUIRED, 3/4 HR. F.R.R. FOR ALL SUPPORT STEEL.)

3	CLIENT'S REVIEW - REISSUE	2 OCT. 87
2	FOR CONSTRUCTION	14 SEPT 87
1	GENERAL REVISION	09 SEPT 87
0	PERMIT ISSUE / OWNERS REVIEW	01 SEPT 87

revisions _____ date _____
 cad file 3025A2
 date plotted 23 OCT 87

drawn by JC
 reviewed by GR
 approved by PA
 date OCTOBER 1987
 scale AS NOTED


project title
PRATT AND WHITNEY CANADA INC.
 FLIGHT OPERATIONS HANGAR & ANNEX BUILDING
 ST. HUBERT, QUEBEC (1987)

drawing title
GROUND FLOOR PLAN

REINDERS

F.J.Reinders et Associes Canada Inc.
 HEAD OFFICE: Brampton, Ont.
 Branch Offices: Niagara, Ont.; Barrie, Ont.; Montreal, P.Q.

drawing no. **3025-A2** rev. **4**

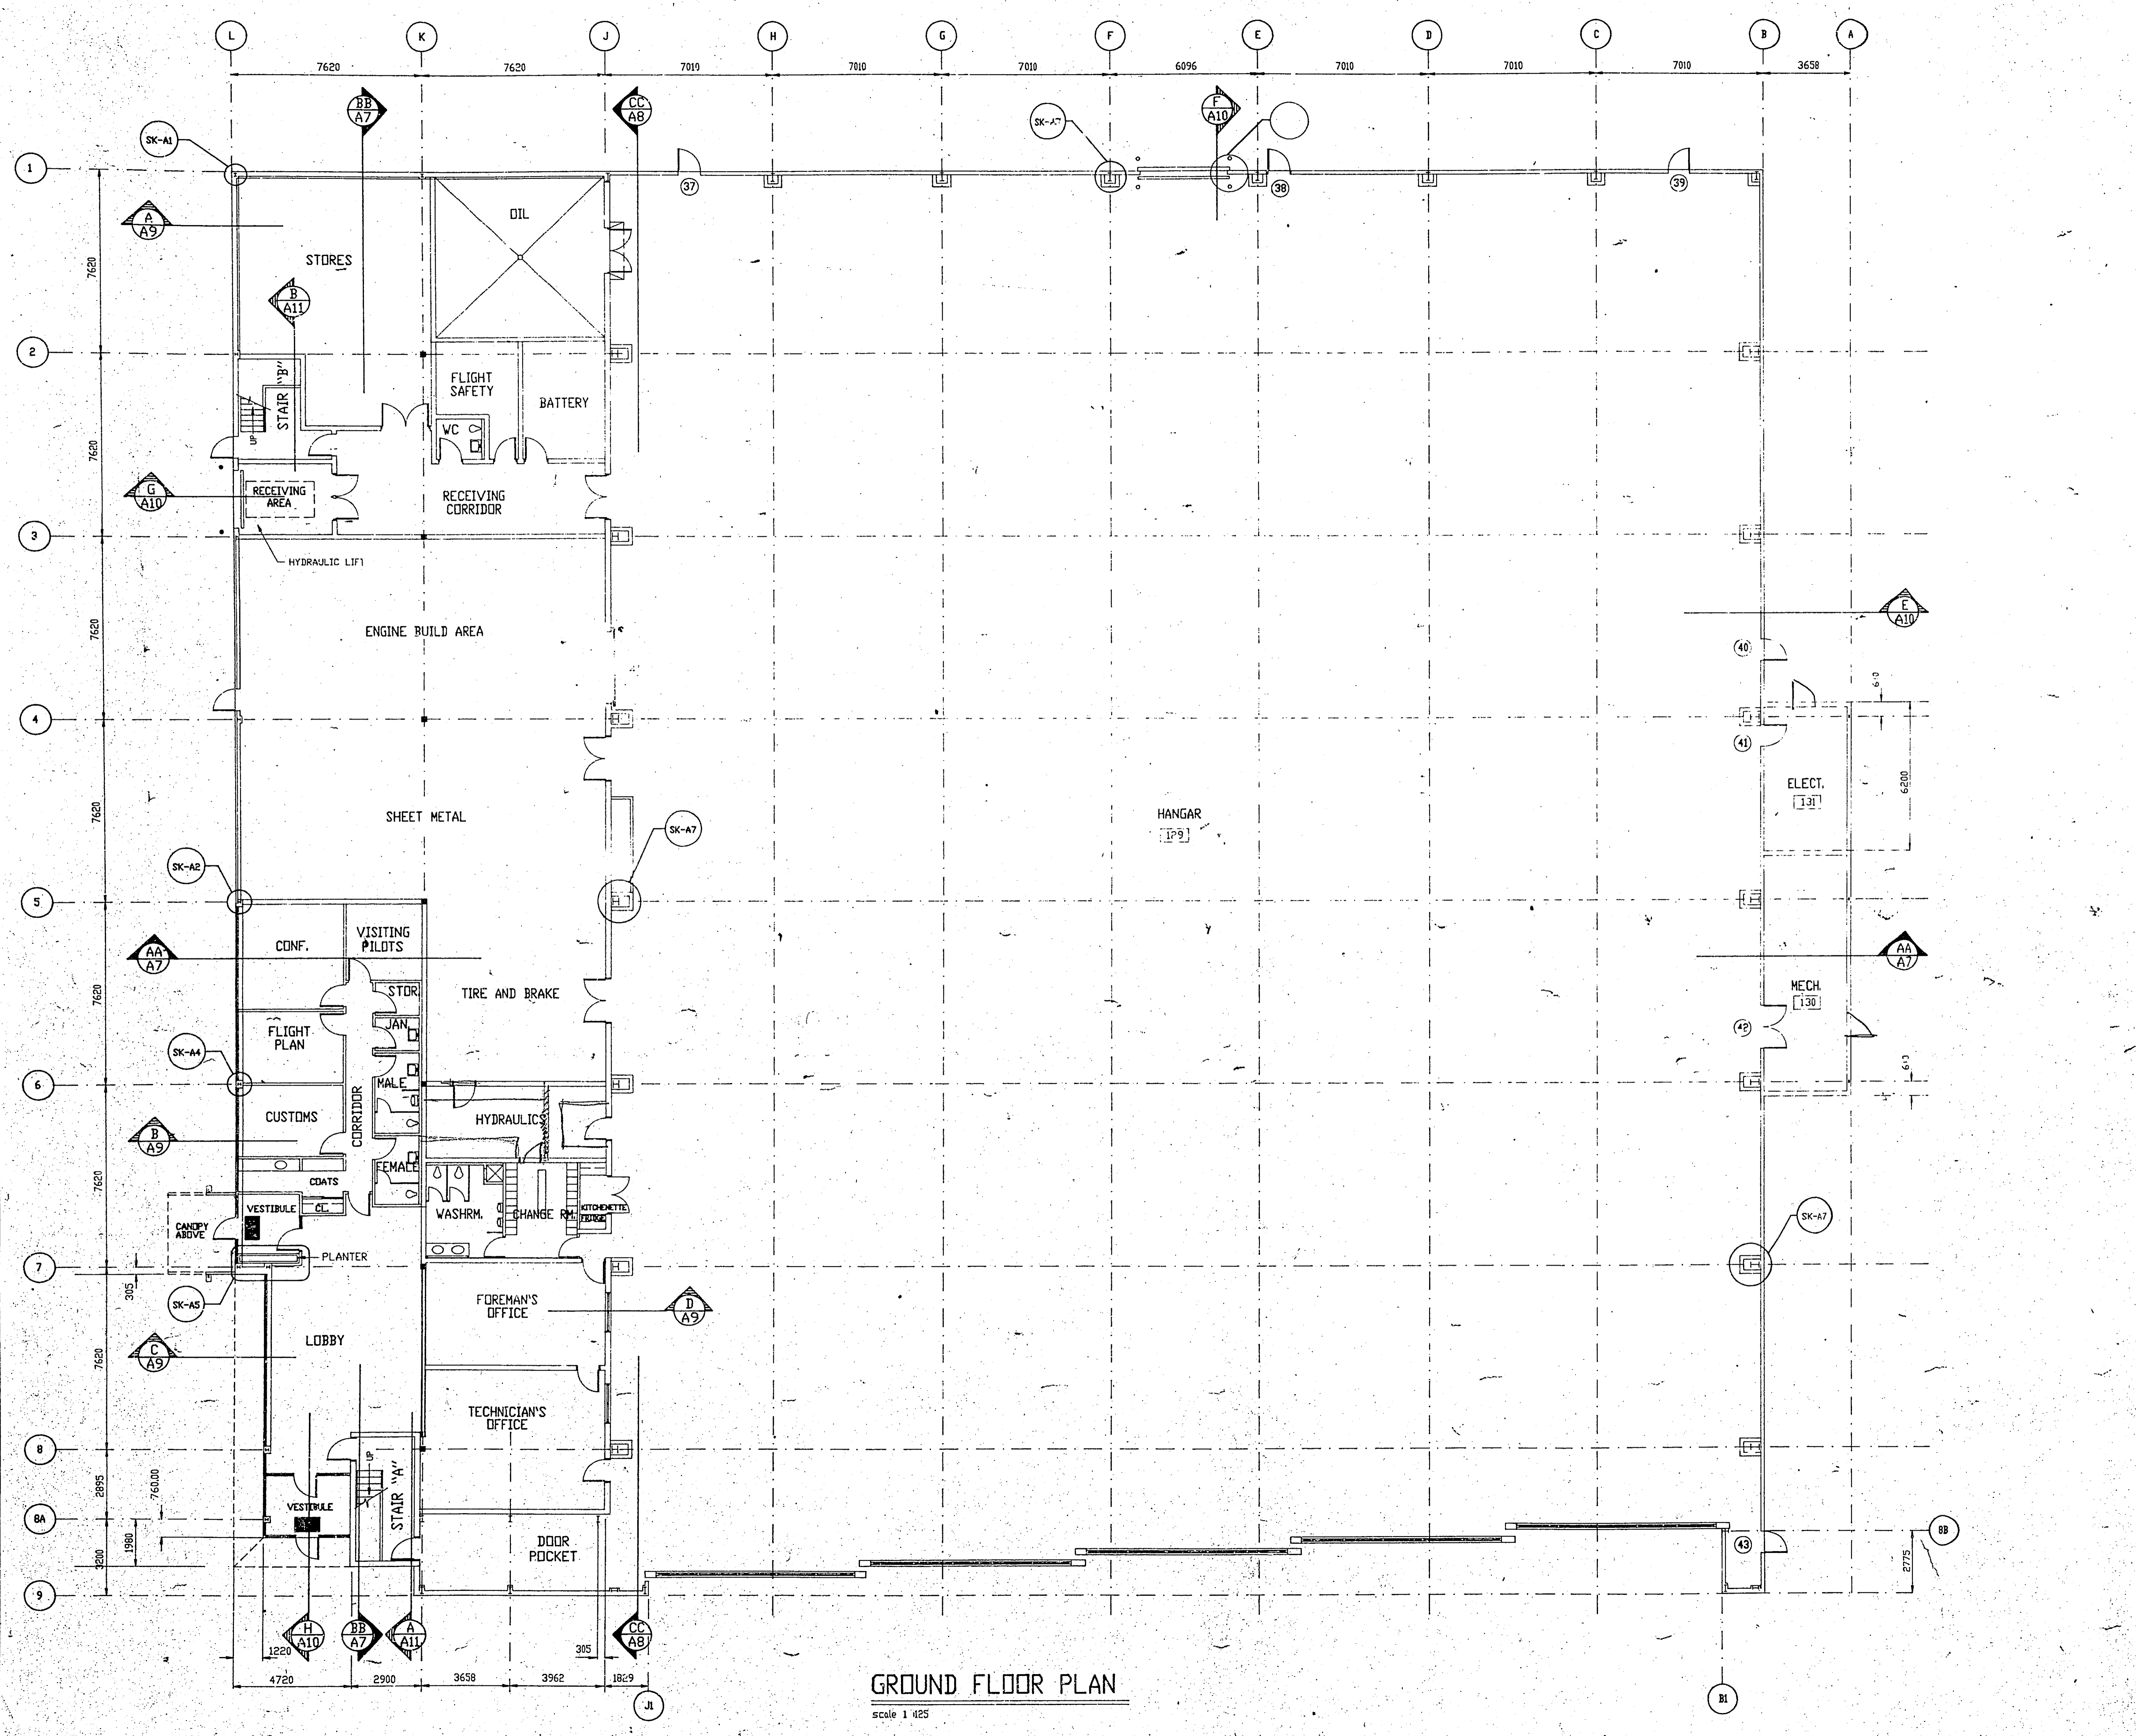

GROUND FLOOR PLAN
 scale 1/4" = 1'-0"