


SECOND FLOOR PLAN
scale 1/425

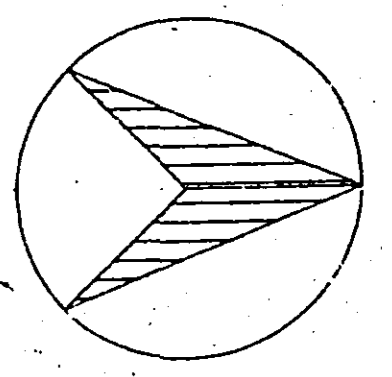

CONSTRUCTION NORTH

rev.	description	date
5	OWNER REVIEW	22 DEC 87
4	OWNER'S REVIEW - REISSUE	23 OCT 87
3	CLIENT REVISION	23 SEPT 87
2	FOR CONSTRUCTION	14 SEPT 87
1	GENERAL REVISION	09 SEPT 87
0	PERMIT ISSUE / OWNERS REVIEW	01 SEPT 87

cad file 3025-A3
date plotted 23 OCT 87

Handwritten signature

drawn by JC

reviewed by GP


approved by PA

date OCTOBER 1987

scale AS NOTED

project title
PRATT AND WHITNEY CANADA INC.
FLIGHT OPERATIONS HANGAR & ANNEX BUILDING
ST. HUBERT, QUEBEC (1987)

drawing title
SECOND FLOOR PLAN

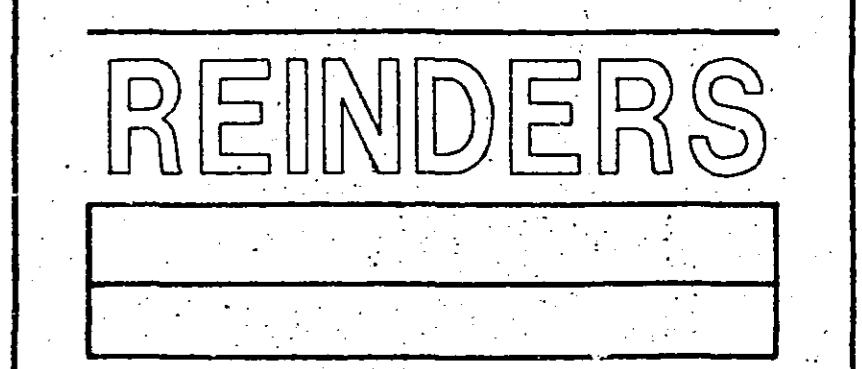

F.J.Reinders et Associes Canada Inc.
HEAD OFFICE Brampton, Ont.
Branch Offices Niagara, Ont. Barrie, Ont. Montreal, P.Q.

drawing no. **3025-A3** rev. **5**